


140

PLANTA BAJA

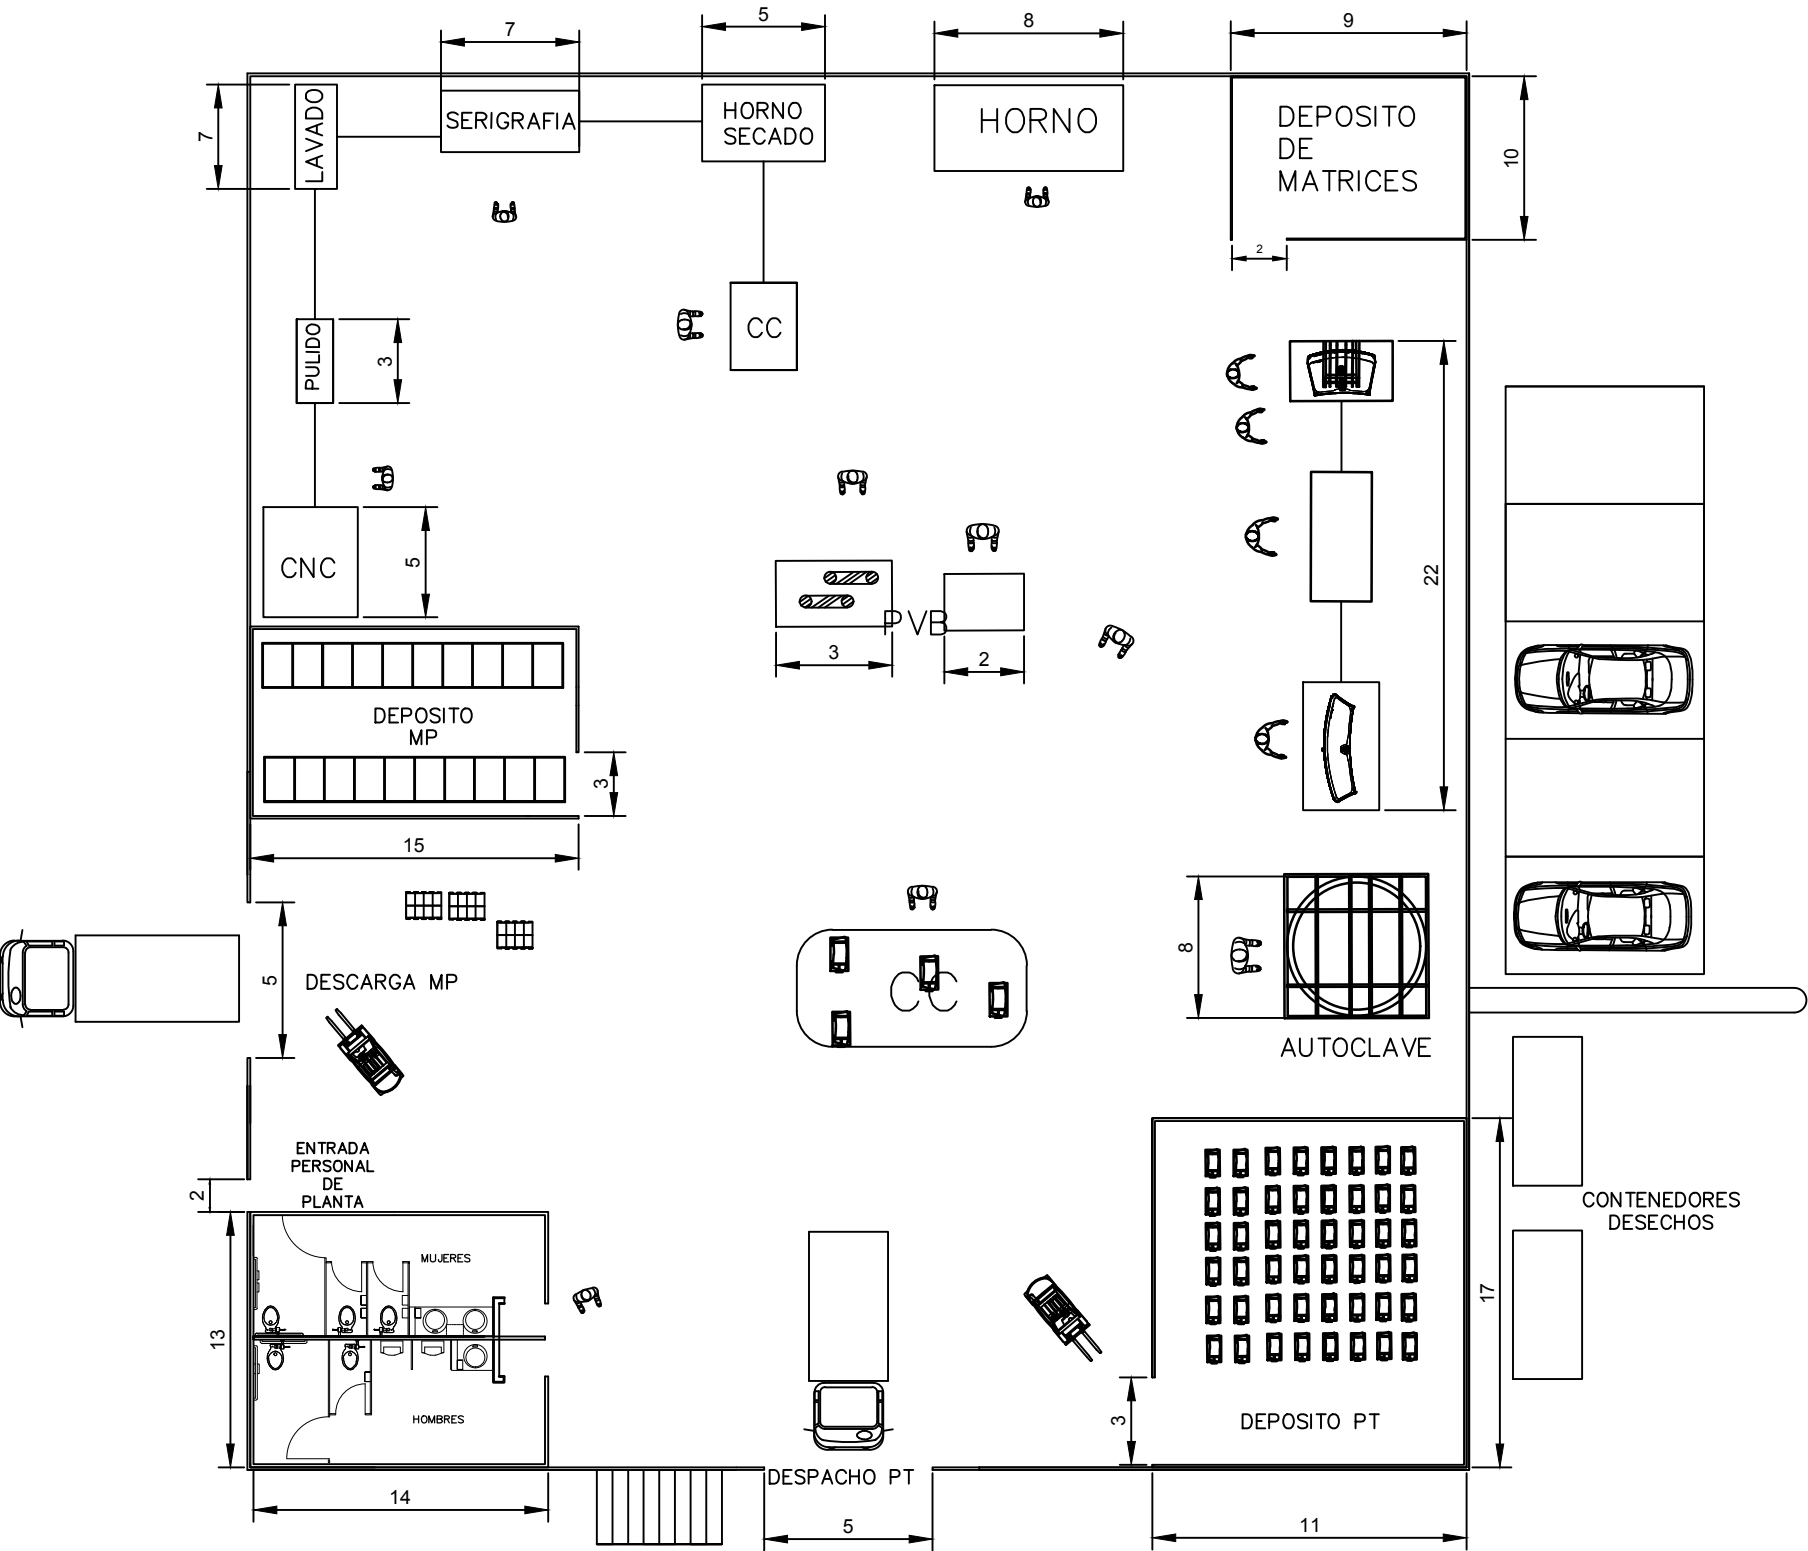

160